



**Department of
Transportation**

**LIVINGSTON AVENUE BRIDGE
REPLACEMENT PROJECT**

PIN 1SRP.01, Contract D900058

**DB CONTRACT DOCUMENTS
REQUEST FOR PROPOSALS**

**PART 7
ENGINEERING DATA**

Draft April 14, 2023

ENGINEERING DATA


TABLE OF CONTENTS


STAGING ACCESS PLANS

Staging Access Plans

FILE NAME : 193549_CPB_GEN.PLAN.ACCESS.PLAN.DGN
DATE/TIME : 4/14/2023
USER : ONClescer1

DESIGN SUPERVISOR
JOB MANAGER
DESIGN
CHECK
DRAFTING
CHECK
PROJECT MANAGER

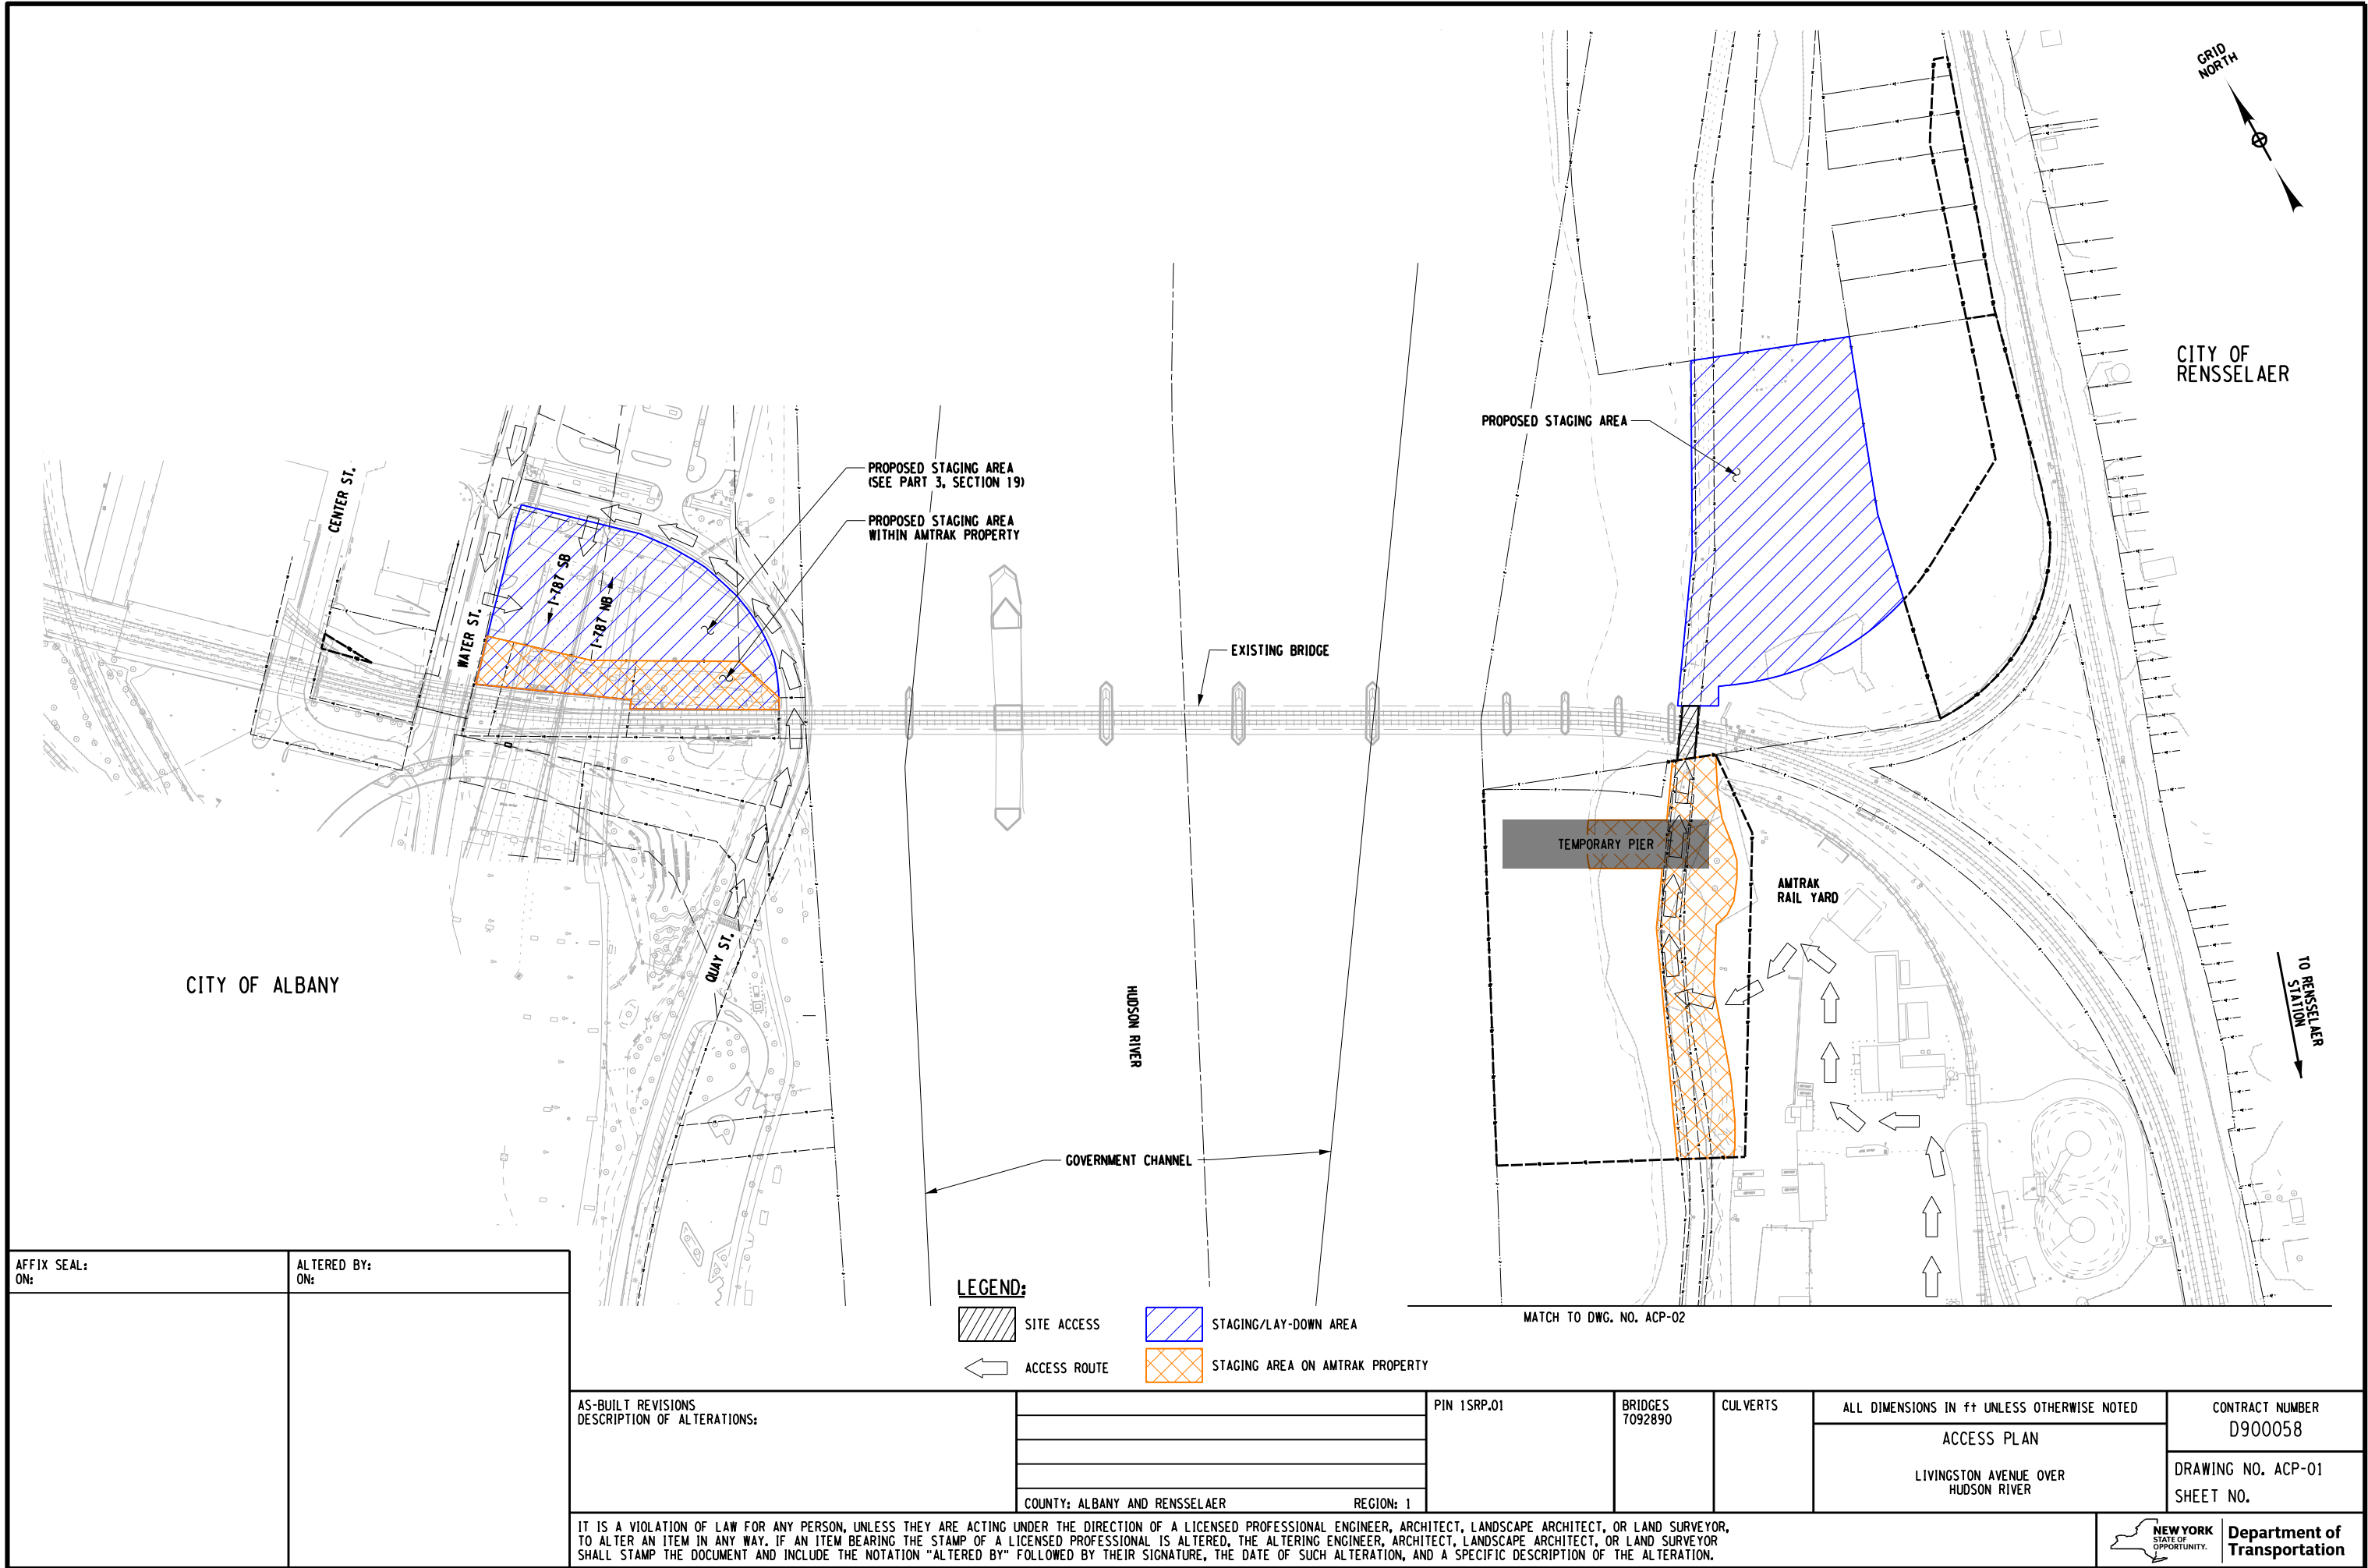

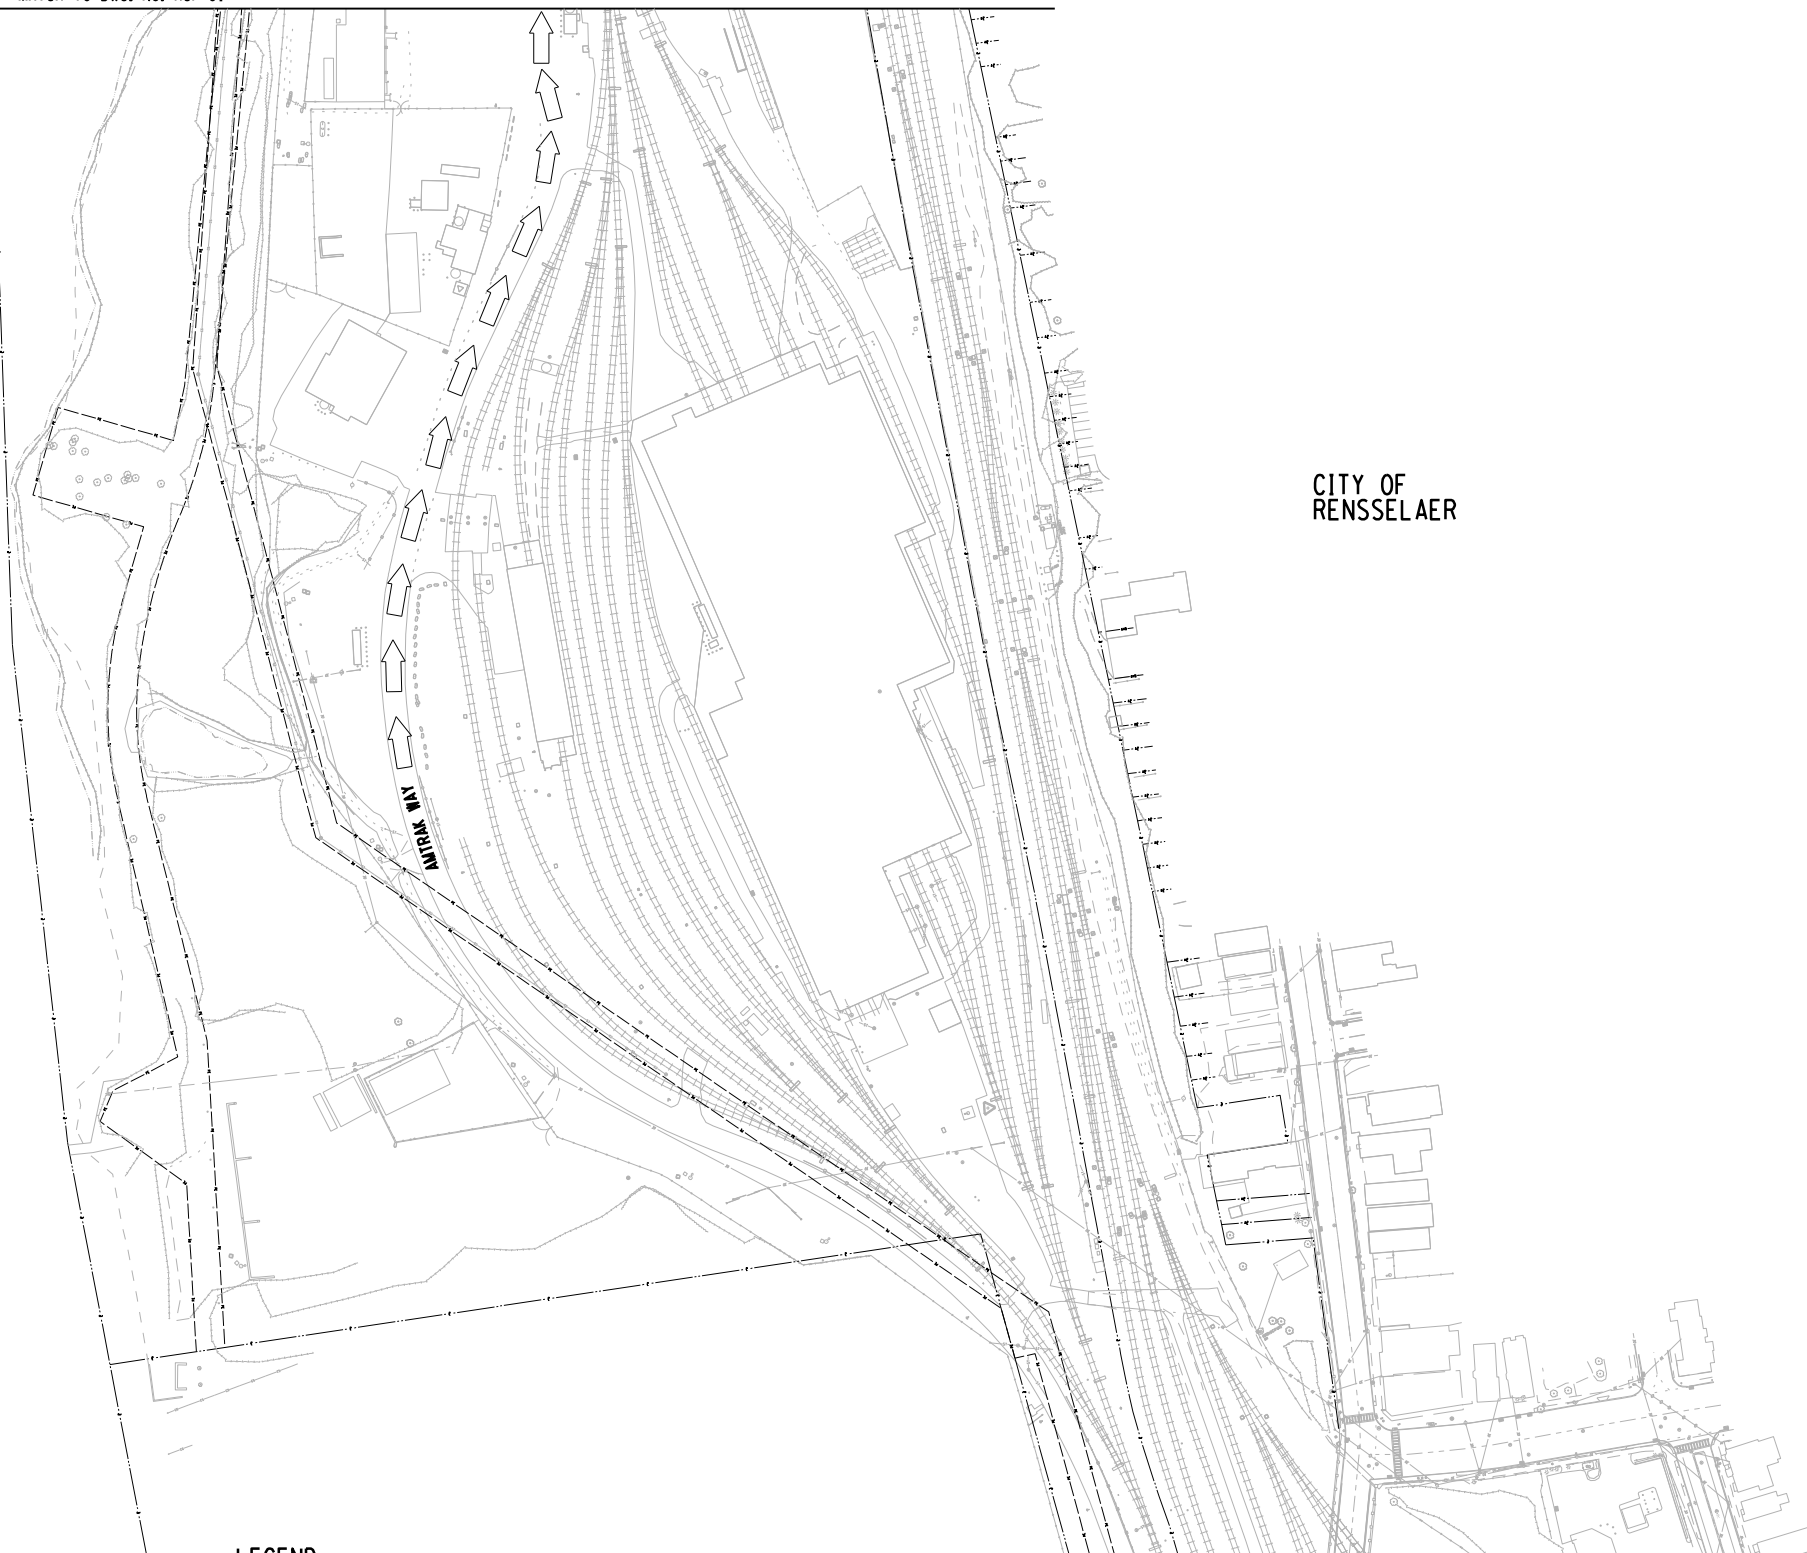CITY OF
RENSSELAER

AFFIX SEAL: ON:	ALTERED BY: ON:

LEGEND:



SITE ACCESS



ACCESS ROUTE



STAGING/LAY-DOWN AREA



STAGING AREA ON AMTRAK PROPERTY

AS-BUILT REVISIONS
DESCRIPTION OF ALTERATIONS:

PIN 1SRP.01

BRIDGES
7092890

CULVERTS

ALL DIMENSIONS IN ft UNLESS OTHERWISE NOTED

ACCESS PLAN

LIVINGSTON AVENUE OVER
HUDSON RIVER

CONTRACT NUMBER
D900058

DRAWING NO. ACP-02
SHEET NO.

IT IS A VIOLATION OF LAW FOR ANY PERSON, UNLESS THEY ARE ACTING UNDER THE DIRECTION OF A LICENSED PROFESSIONAL ENGINEER, ARCHITECT, LANDSCAPE ARCHITECT, OR LAND SURVEYOR, TO ALTER AN ITEM IN ANY WAY. IF AN ITEM BEARING THE STAMP OF A LICENSED PROFESSIONAL IS ALTERED, THE ALTERING ENGINEER, ARCHITECT, LANDSCAPE ARCHITECT, OR LAND SURVEYOR SHALL STAMP THE DOCUMENT AND INCLUDE THE NOTATION "ALTERED BY" FOLLOWED BY THEIR SIGNATURE, THE DATE OF SUCH ALTERATION, AND A SPECIFIC DESCRIPTION OF THE ALTERATION.

Department of
Transportation